



PERFIL LONGITUDINAL
Escala: 1:100

COORDENADAS
 CR1 M = 20027.47 P = 62266.84
 CR2 M = 20011.98 P = 62262.80

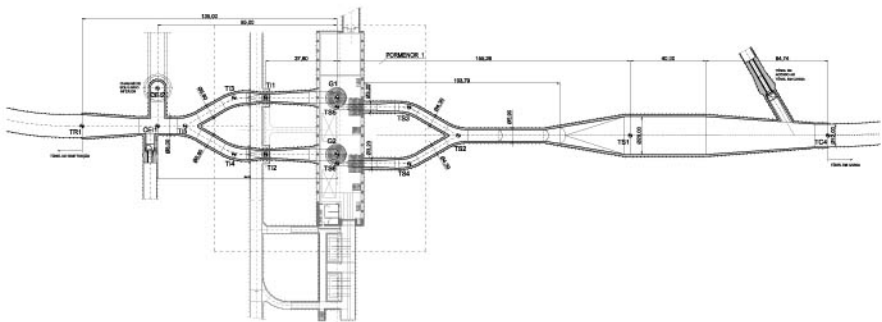

PLANTA
Escala: 1:100

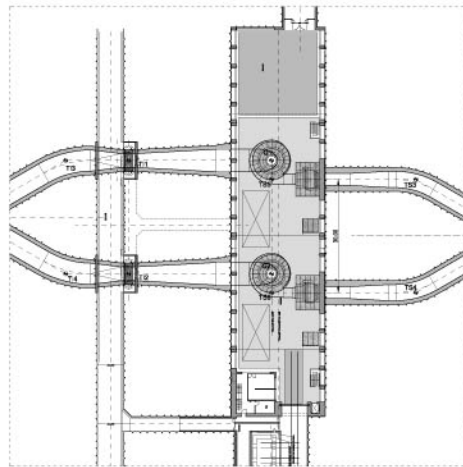

PORMENOR 1
Escala: 1:50